

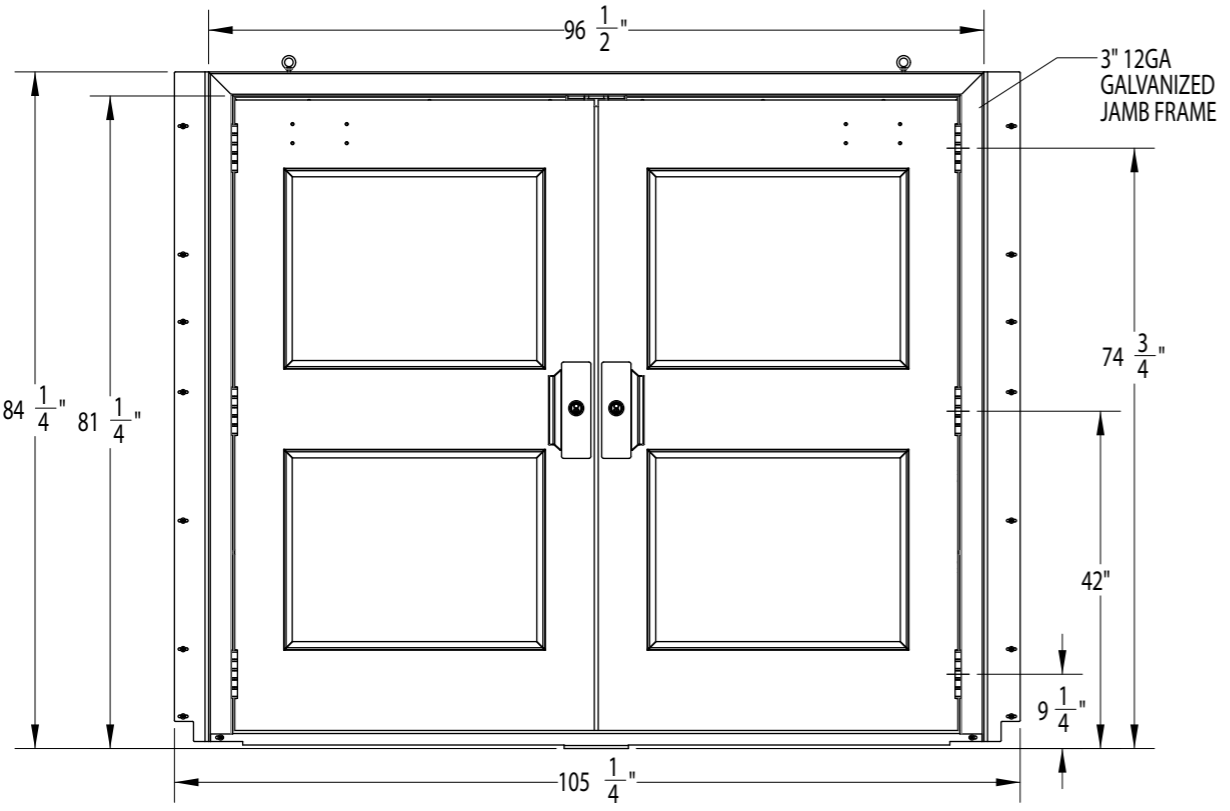


REV	DESCRIPTION	DATE	ENGINEER

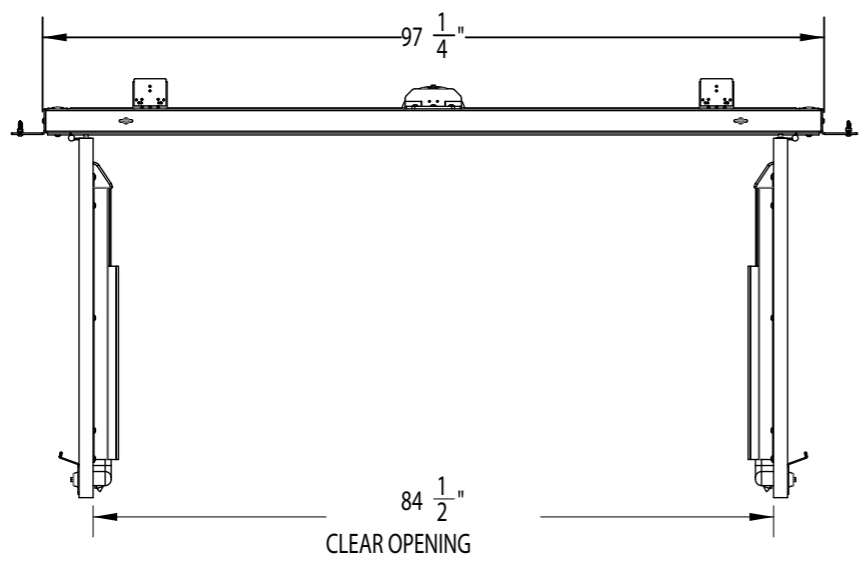

THREAT SIDE

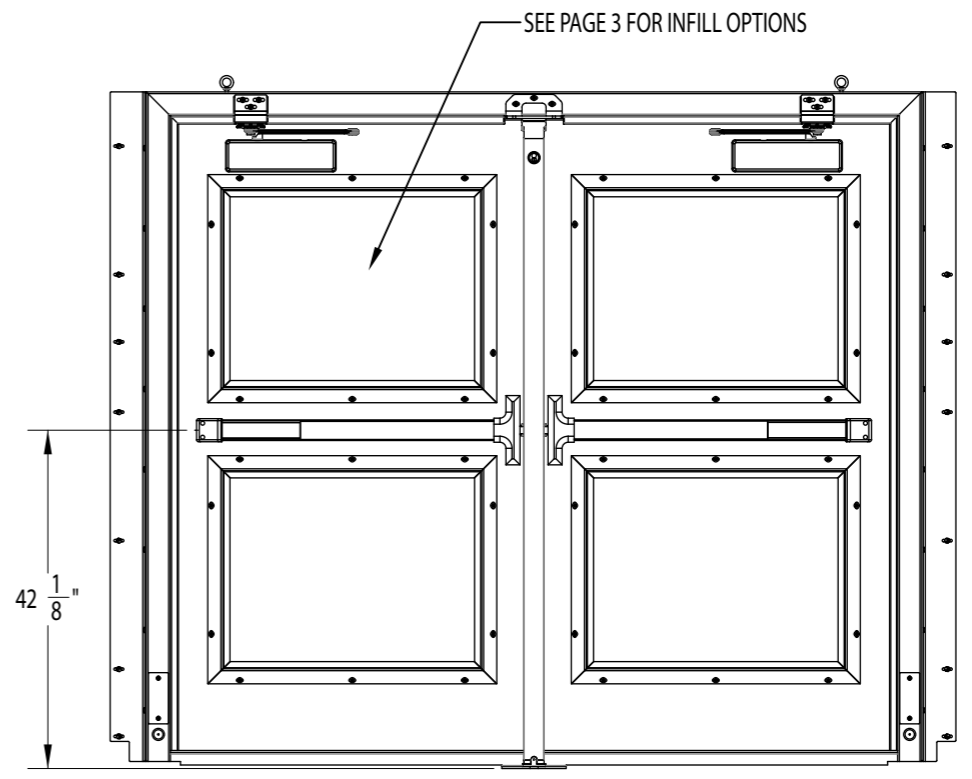

SECURE SIDE

- GATE SHOWN:**
- 3" 12GA GALVANIZED JAMB (STANDARD)
 - 1-3/4" 14GA GALVANIZED GATE (STANDARD)
 - ROCKWOOD PULL HANDLE (x2)
 - DETEX V40 SERIES EXIT DEVICE (x2)
 - NORTON 7500 PARALLEL ARM CLOSER (x2)
 - SARGENT L980A LOCKABLE MULLION (STANDARD)
 - HEAVY DUTY MCKINNEY HINGE (x6) (STANDARD)

NOTICE TO PERSONS RECEIVING THIS DRAWING AND/OR TECHNICAL INFORMATION
 Ameristar Perimeter Security USA Inc claims proprietary rights to the material disclosed herein. This drawing and/or technical information is issued in confidence for engineering information only and may not be reproduced or used to manufacture anything shown or referred to hereon without direct written permission from Ameristar Perimeter Security USA Inc to the user. This drawing and/or technical information is the property of Ameristar Perimeter Security USA Inc and is loaned for mutual assistance to be returned when its purpose has been served.

UNLESS OTHERWISE SPECIFIED TOLERANCES	DRAWING COMPLIES WITH ASME Y14.5M - 1994
X.X ± .06	INCH MM
X.XX ± .03	
X.XXX ± .02	THIRD ANGLE PROJECTION
ANGLES ± 0.5°	
FRACTIONS ± 1/8	
SURFACE FINISH	
ASSA ABLOY Ameristar Perimeter Security USA Inc Tulsa	

EXODUS DUAL GATE

DATE CREATED 5/22/2018
 DRAWN BY nathan
 DESIGNED BY nathan

SCALE 1:20
 SIZE B